
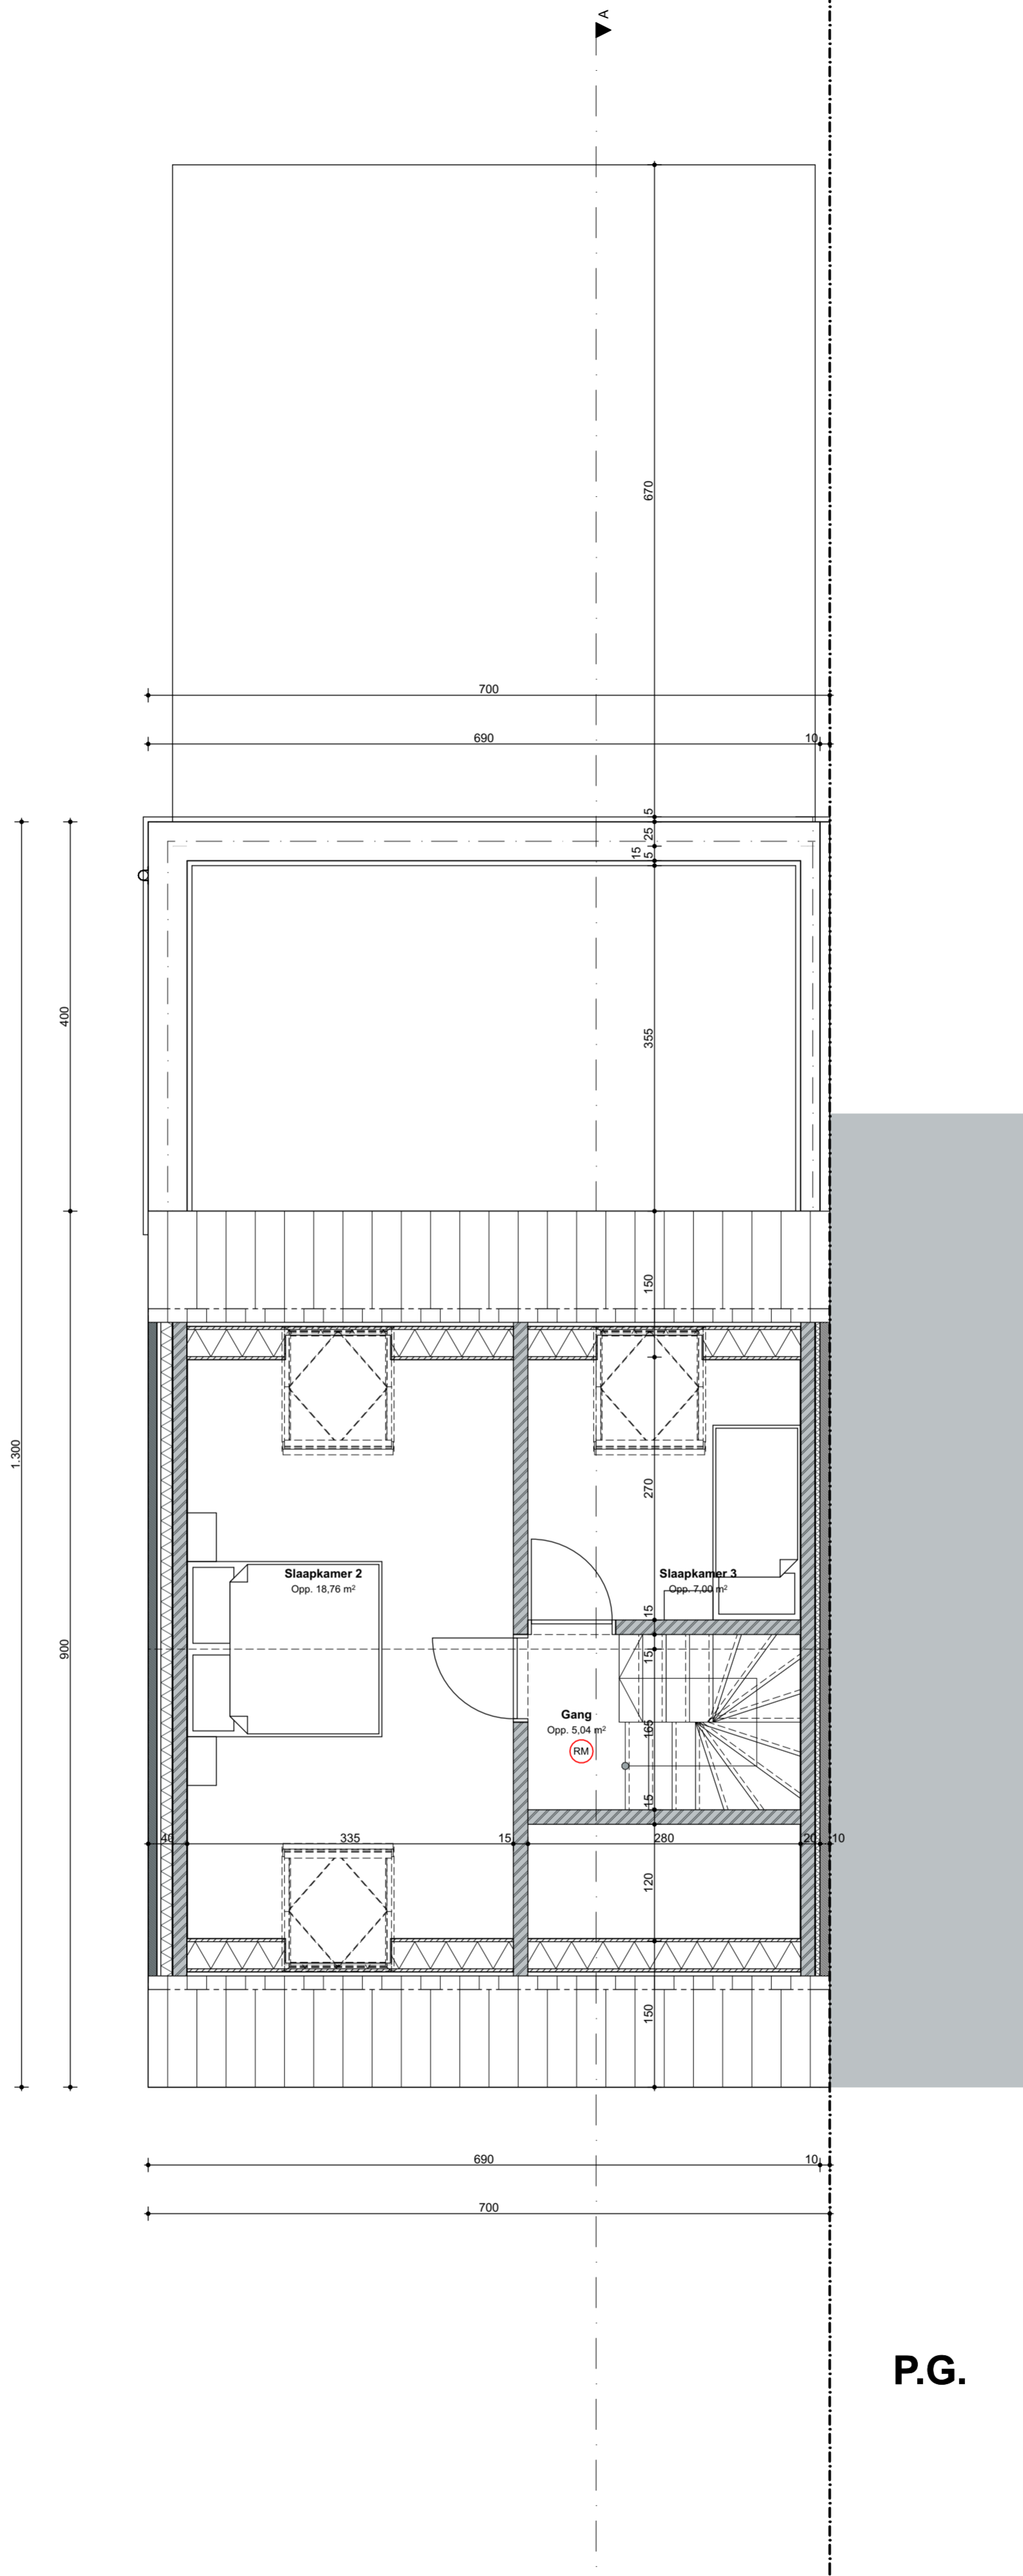


P

1e verdieping

1:50

P.G.

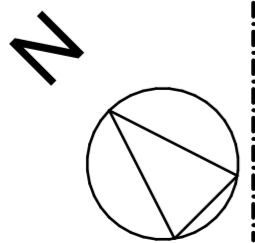

P.G.